


MD 175 PROPOSED TYPICAL SECTION

Ft. Meade side

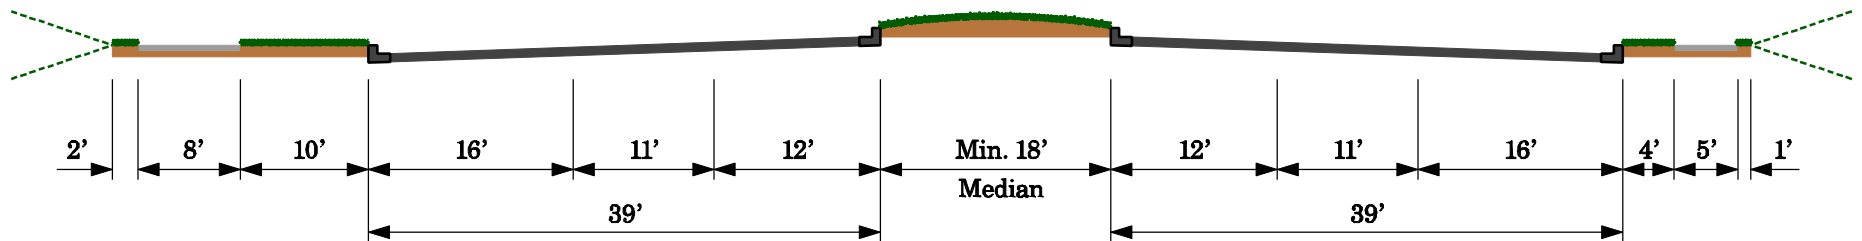

MD 175 (ANNAPOLIS ROAD)
From MD 295 to MD 170



TYPICAL SECTION

DATE:
NOVEMBER 2005
SCALE:
AS SHOWN

URS
Engineers/Architects/Planners/Surveyors
4 NORTH PARK DRIVE, SUITE 300
HUNT VALLEY, MARYLAND 21030
TELEPHONE: 410-785-7220

FIGURE:
XS-1